
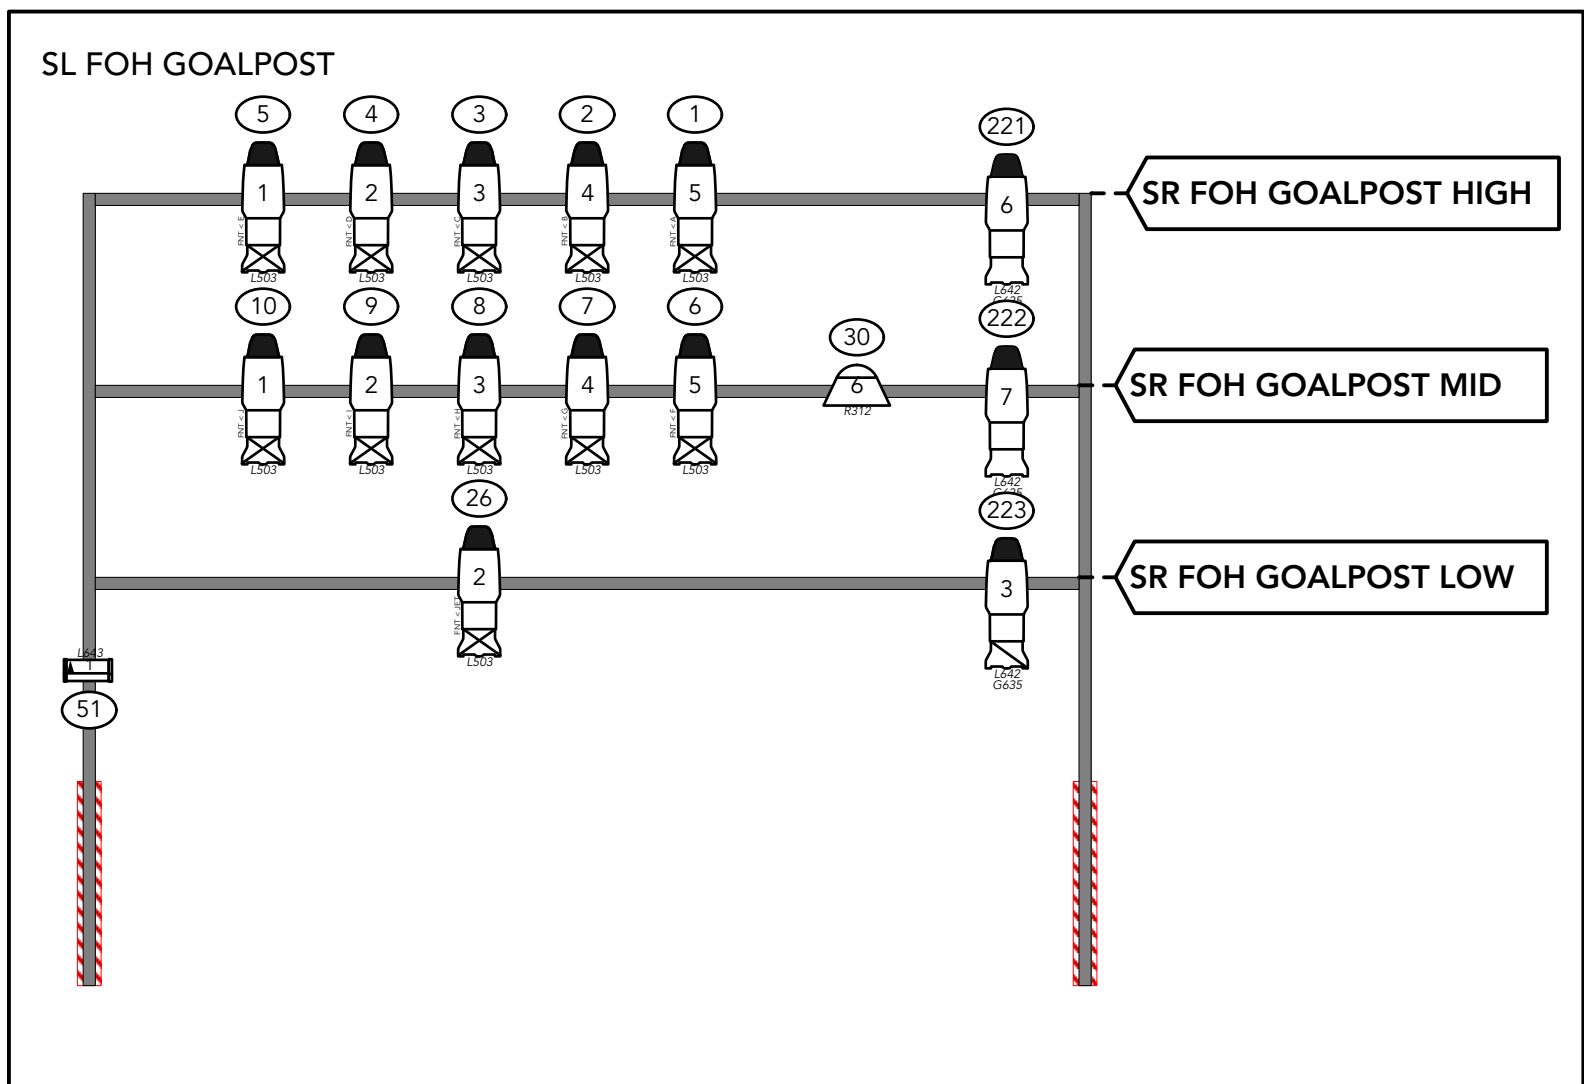
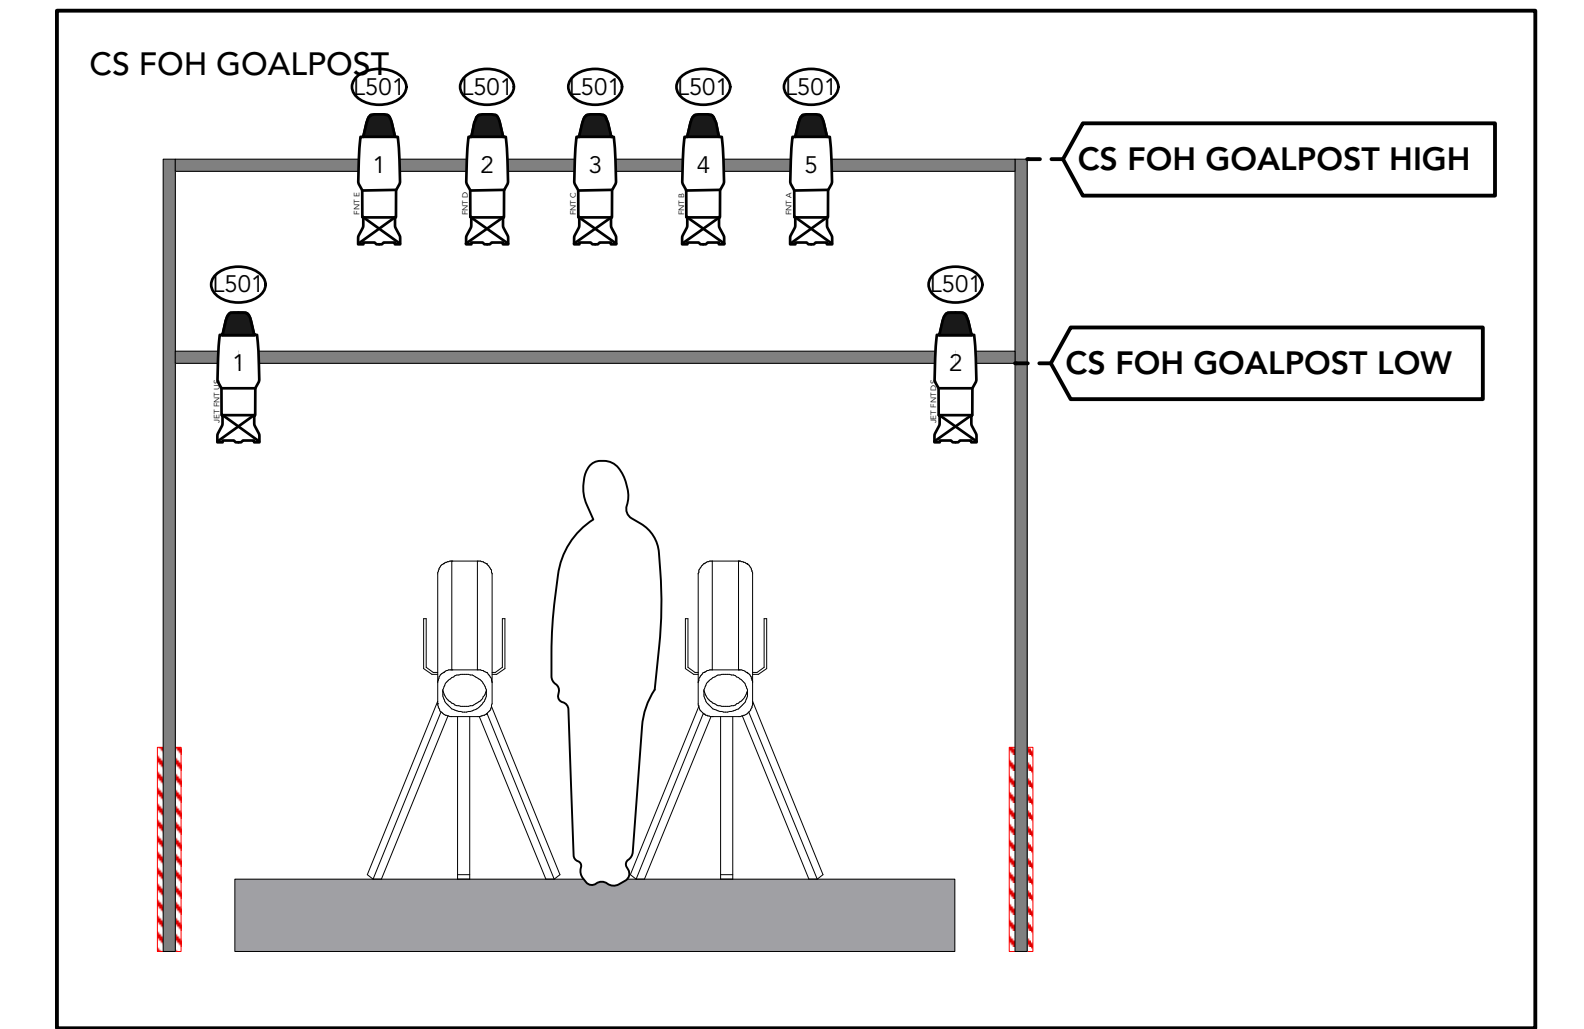
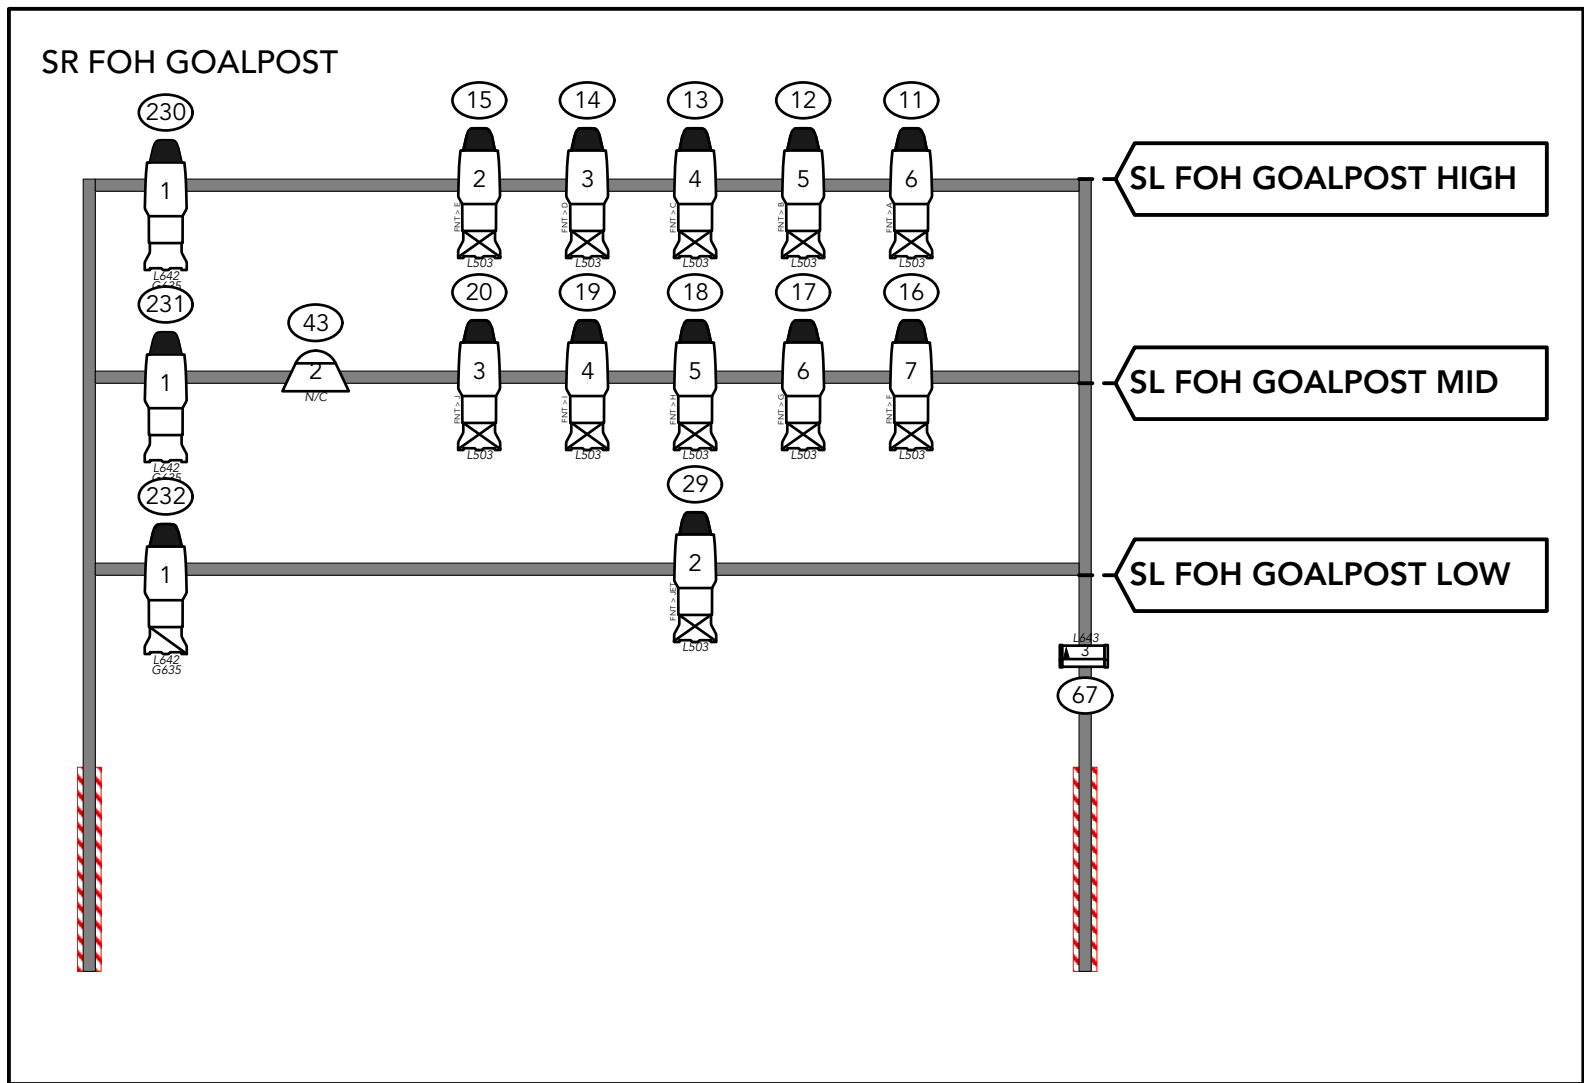
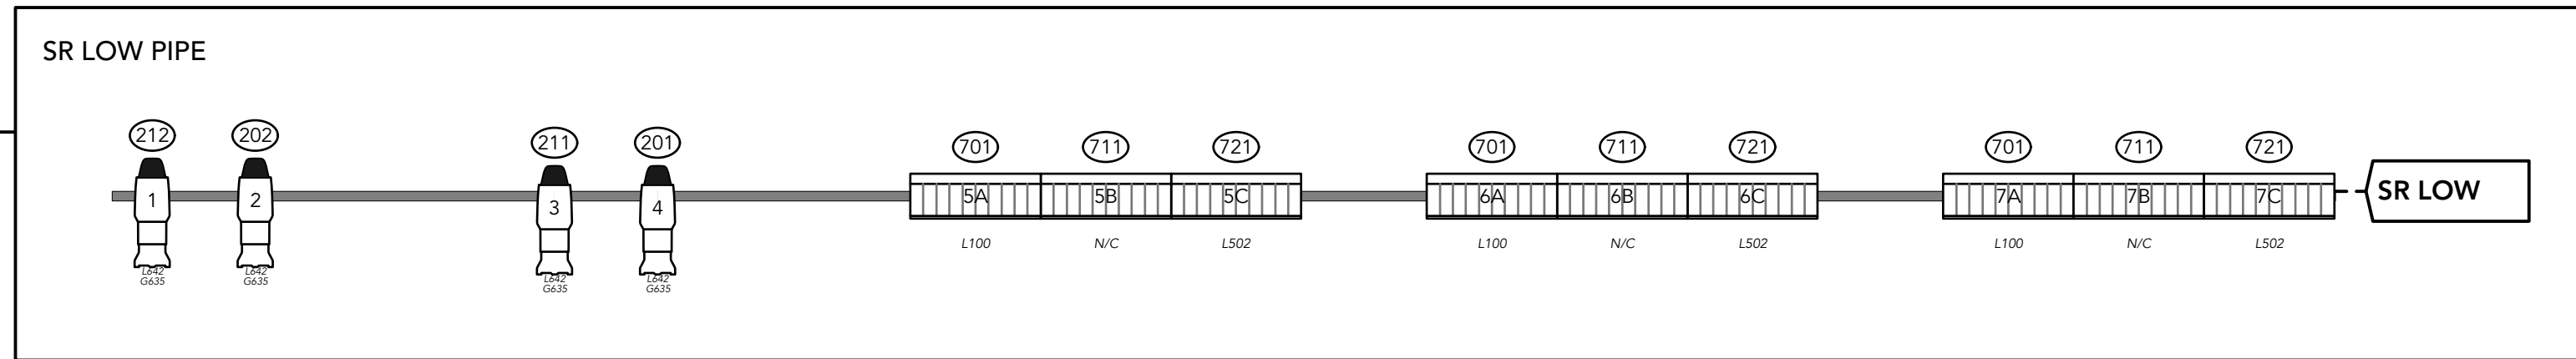


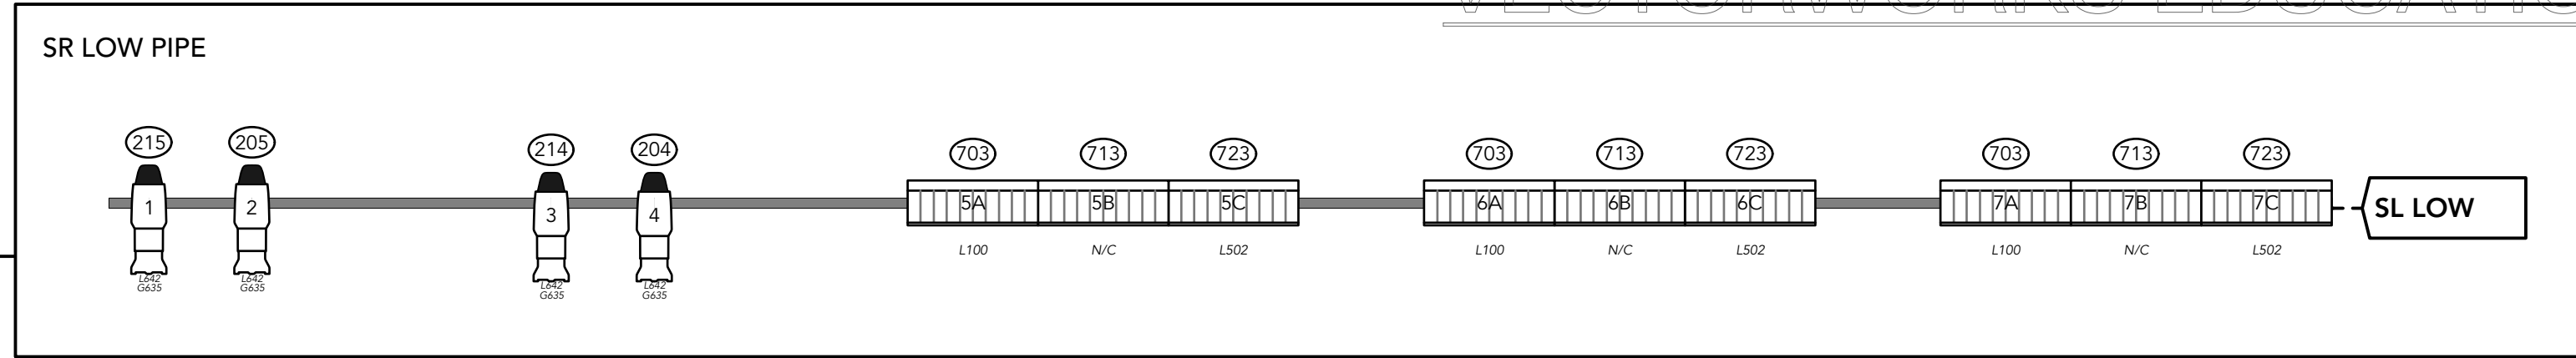

- KEY
- ETC Source 4 14°
 - ETC Source 4 19°
 - ETC Source 4 26°
 - ETC Source 4 36°
 - ETC Source 4 50°
 - ETC ColorSource 19°
 - ETC ColorSource 26°
 - ETC ColorSource 36°
 - ETC ColorSource 50°
 - Strand 3" Fresnelite
 - Strand 8" Fresnelite
 - Altman Mini-Ten
 - ETC Source 4 Par NSP
 - ETC Source 4 Par MFL
 - ETC Source 4 Par WFL
 - MDG Atmosphere Hazer
 - 14" Scoop
 - Martin MAC Encore Performance CLD
 - Altman Mini-Strip (3 Cir.)
 - Viper Fogger

- LEGEND
- UNIT NUMBER
 - CHANNEL NUMBER


NOTES

VERSION	DATE	NOTE
1	11.3.19	FINAL STUDIO PLOT
2	12.8.19	FINAL PLOT CLEANUP

THIS DRAWING REPRESENTS VISUAL CONCEPTS AND CONSTRUCTION SUGGESTIONS ONLY. IT DOES NOT REPLACE THE KNOWLEDGE AND ADVICE OF A LICENSED STRUCTURAL ENGINEER. THE DESIGNER IS UNQUALIFIED TO DETERMINE THE STRUCTURAL APPROPRIATENESS OF THIS DESIGN AND WILL NOT ASSUME RESPONSIBILITY FOR IMPROPER ENGINEERING OR USE.






DIRECTED BY
LIGHTING BY Lauren Gallup
PROJECTIONS BY
SCENERY BY
SOUND BY
ASST. LX DESIGNER
MASTER ELECTRICIAN

Advanced Studio
Urinetown
Theatre
New York, NY

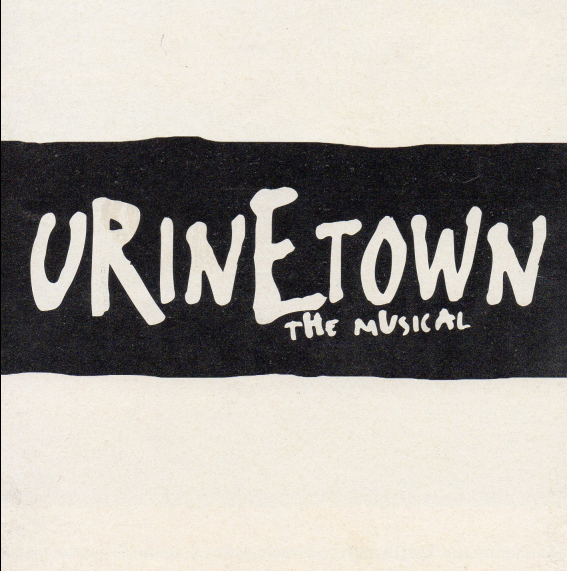

LAUREN GALLUP
LIGHTING DESIGN
www.laurengallup.com
lgallup@gmail.com
201-450-7092

DATE	VER.	SCALE	SHEET
12.8.19	2	3/8" = 1'	1
OVERHEAD/FOH/DECK			OF 2

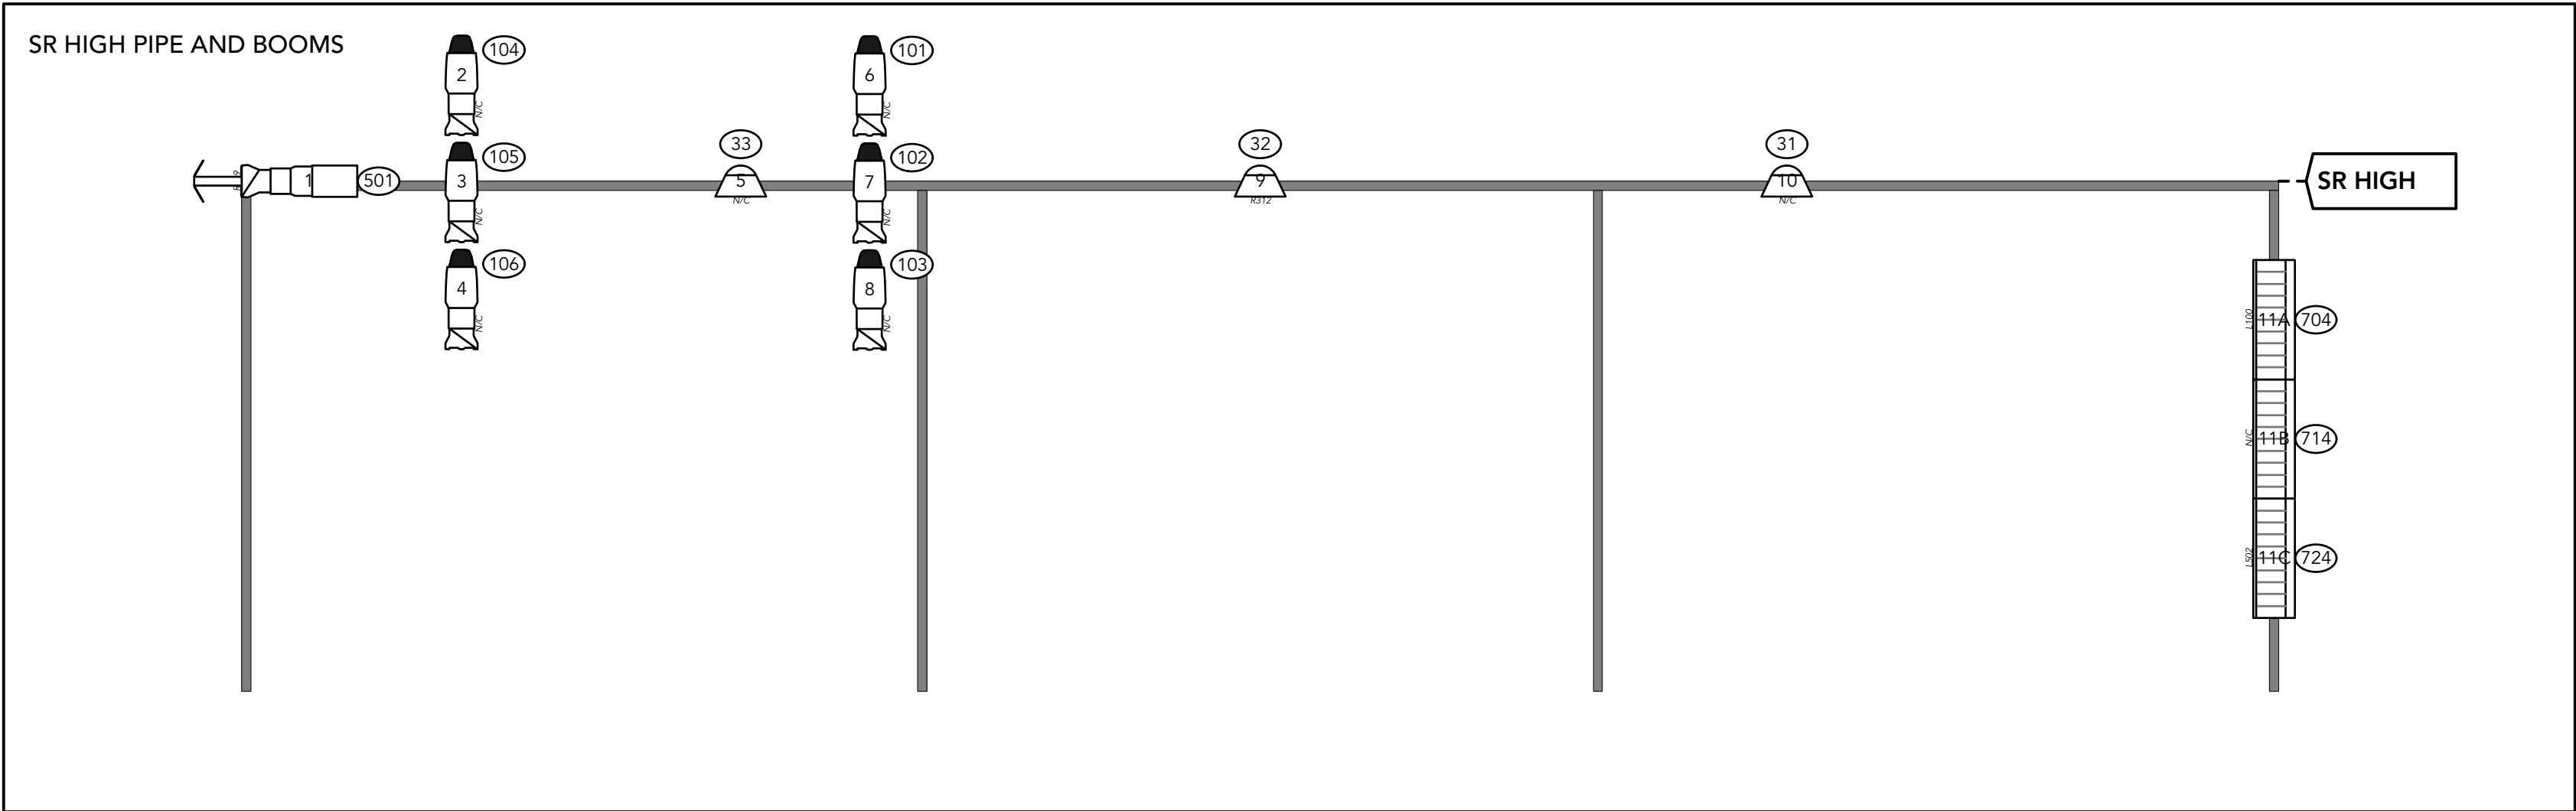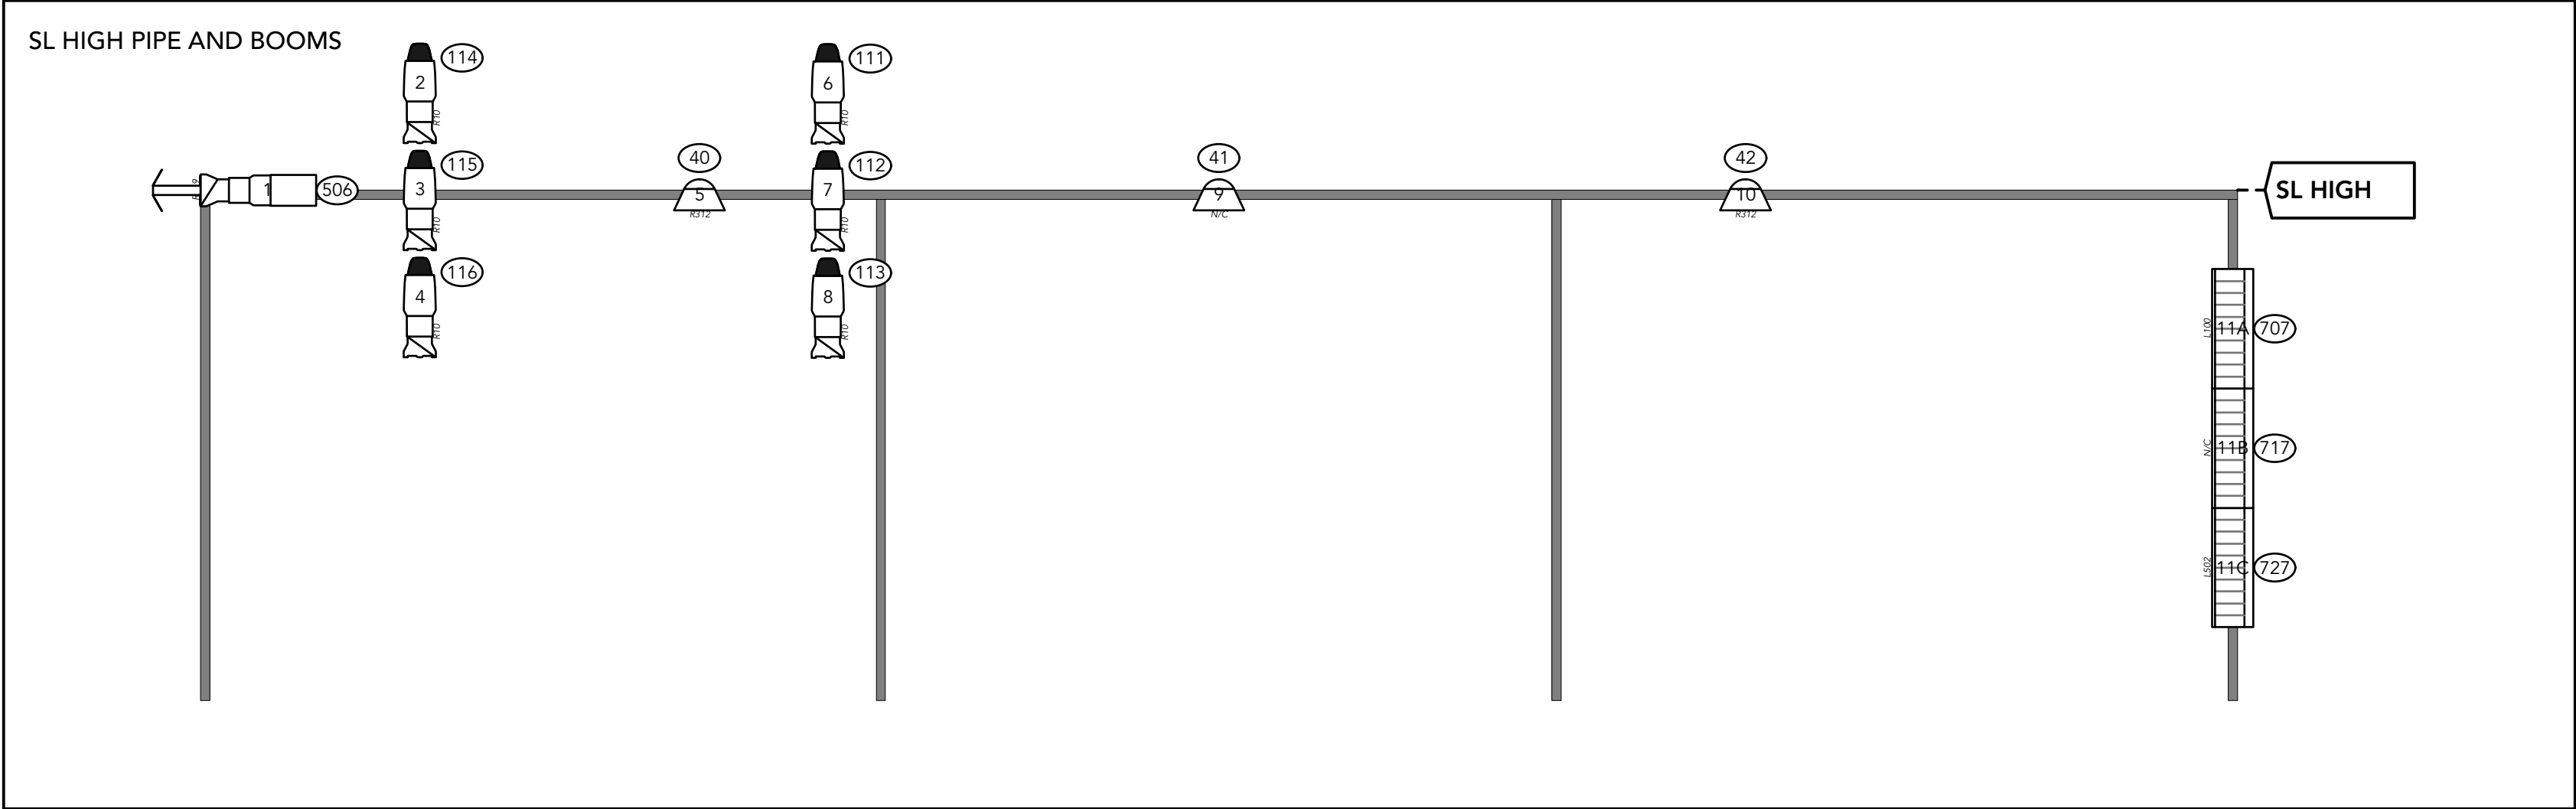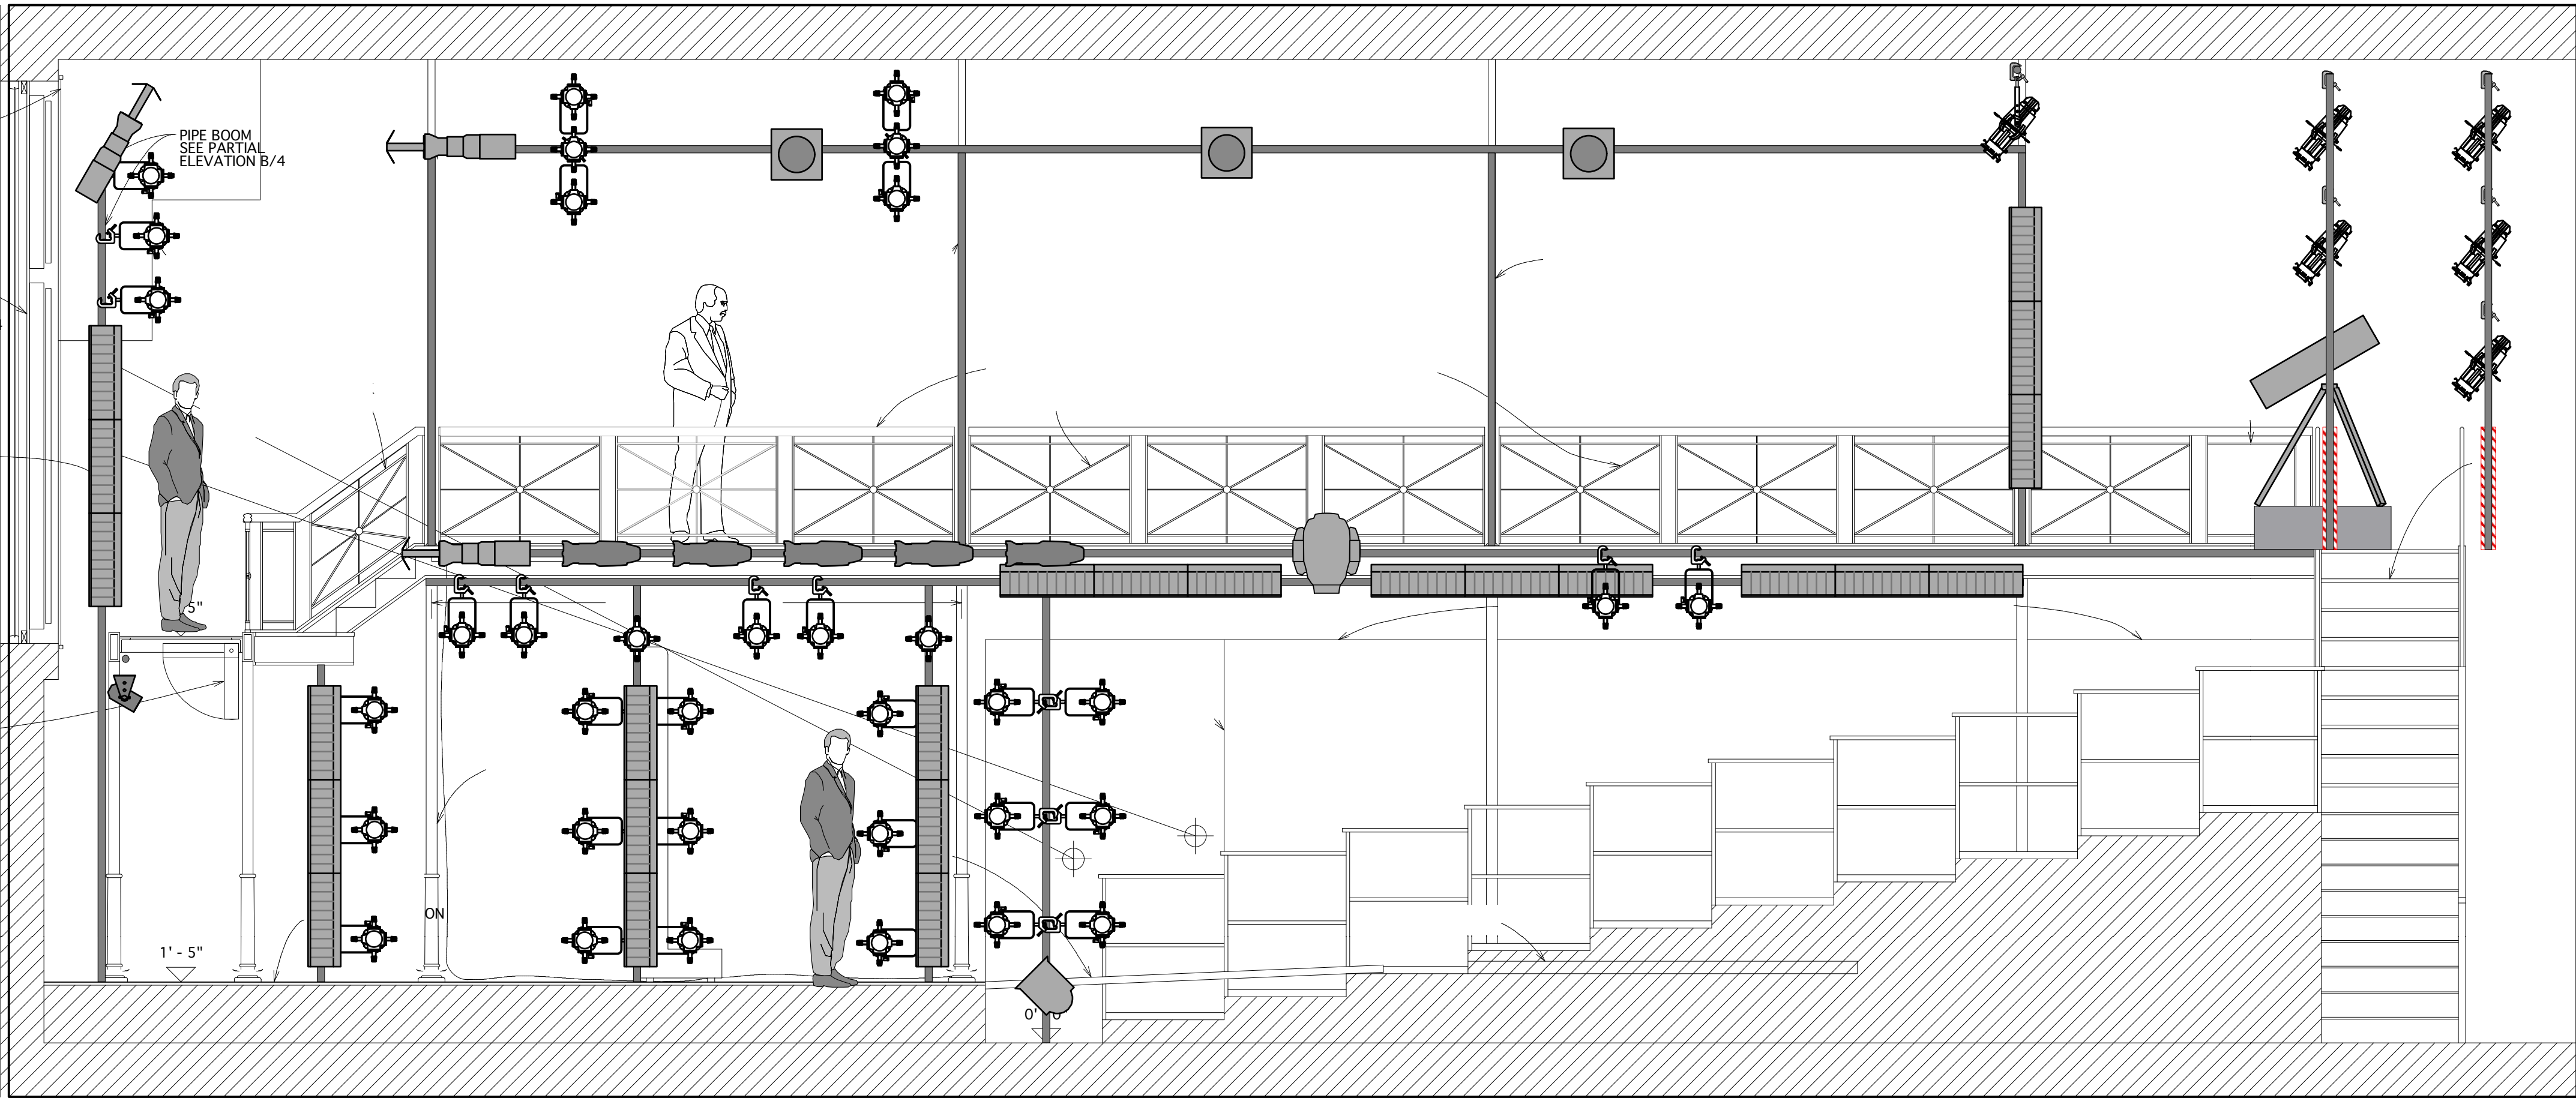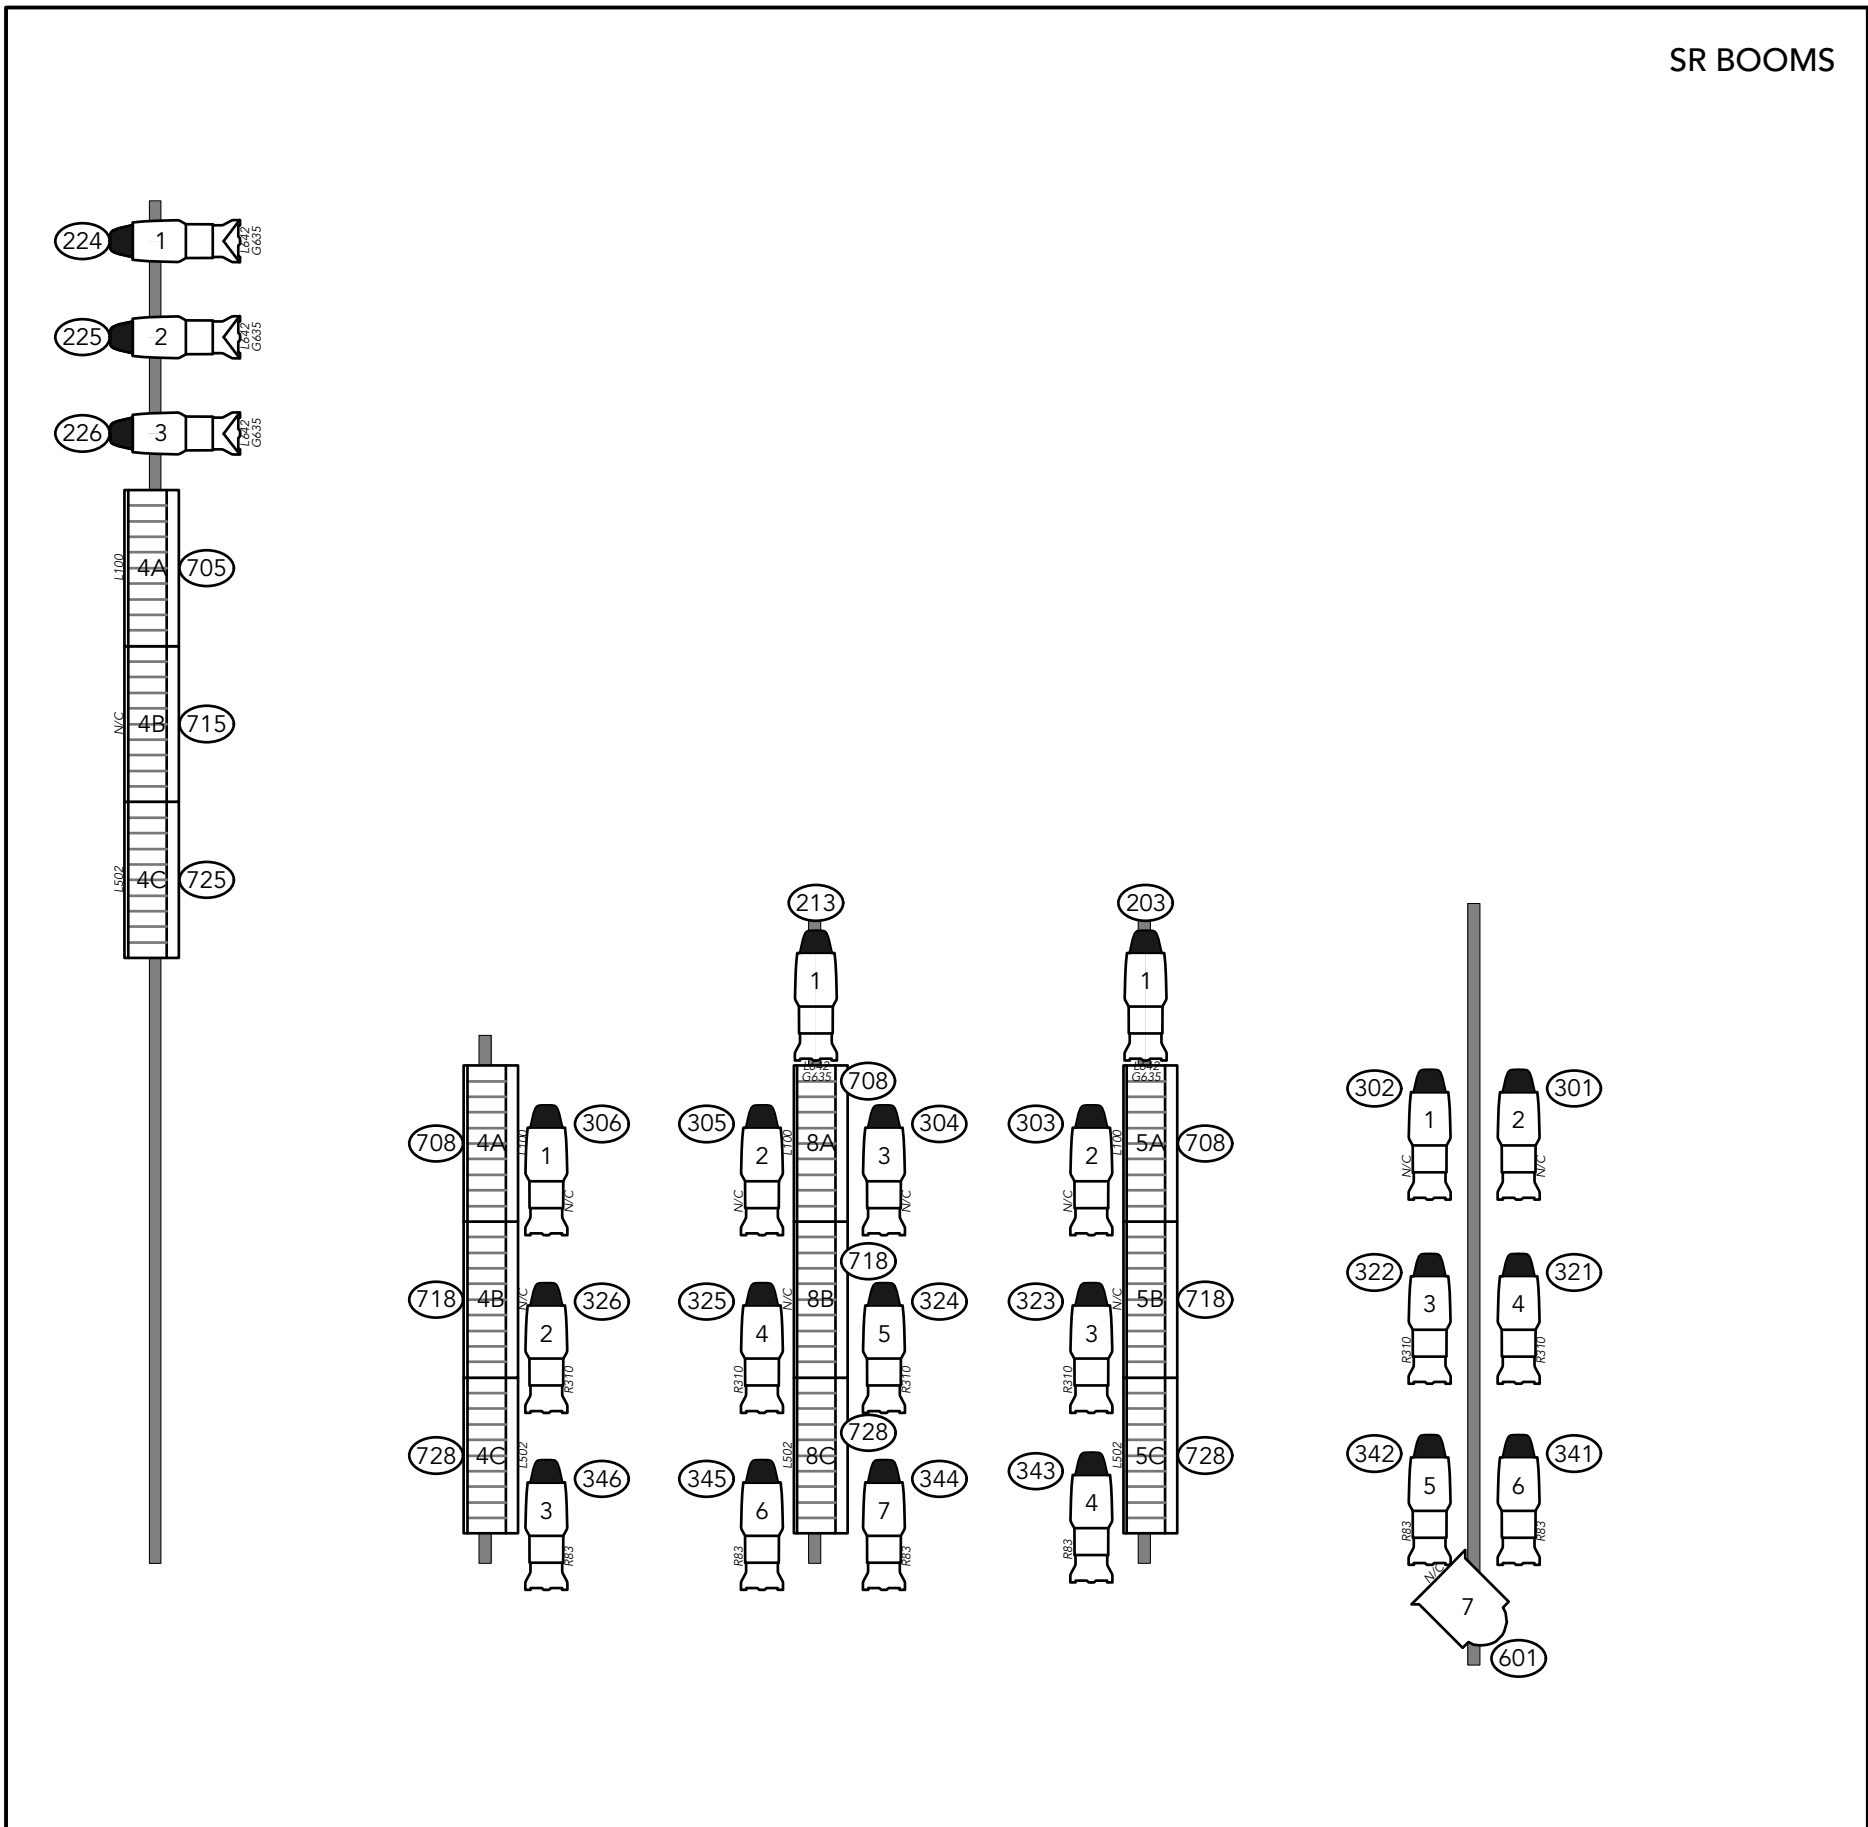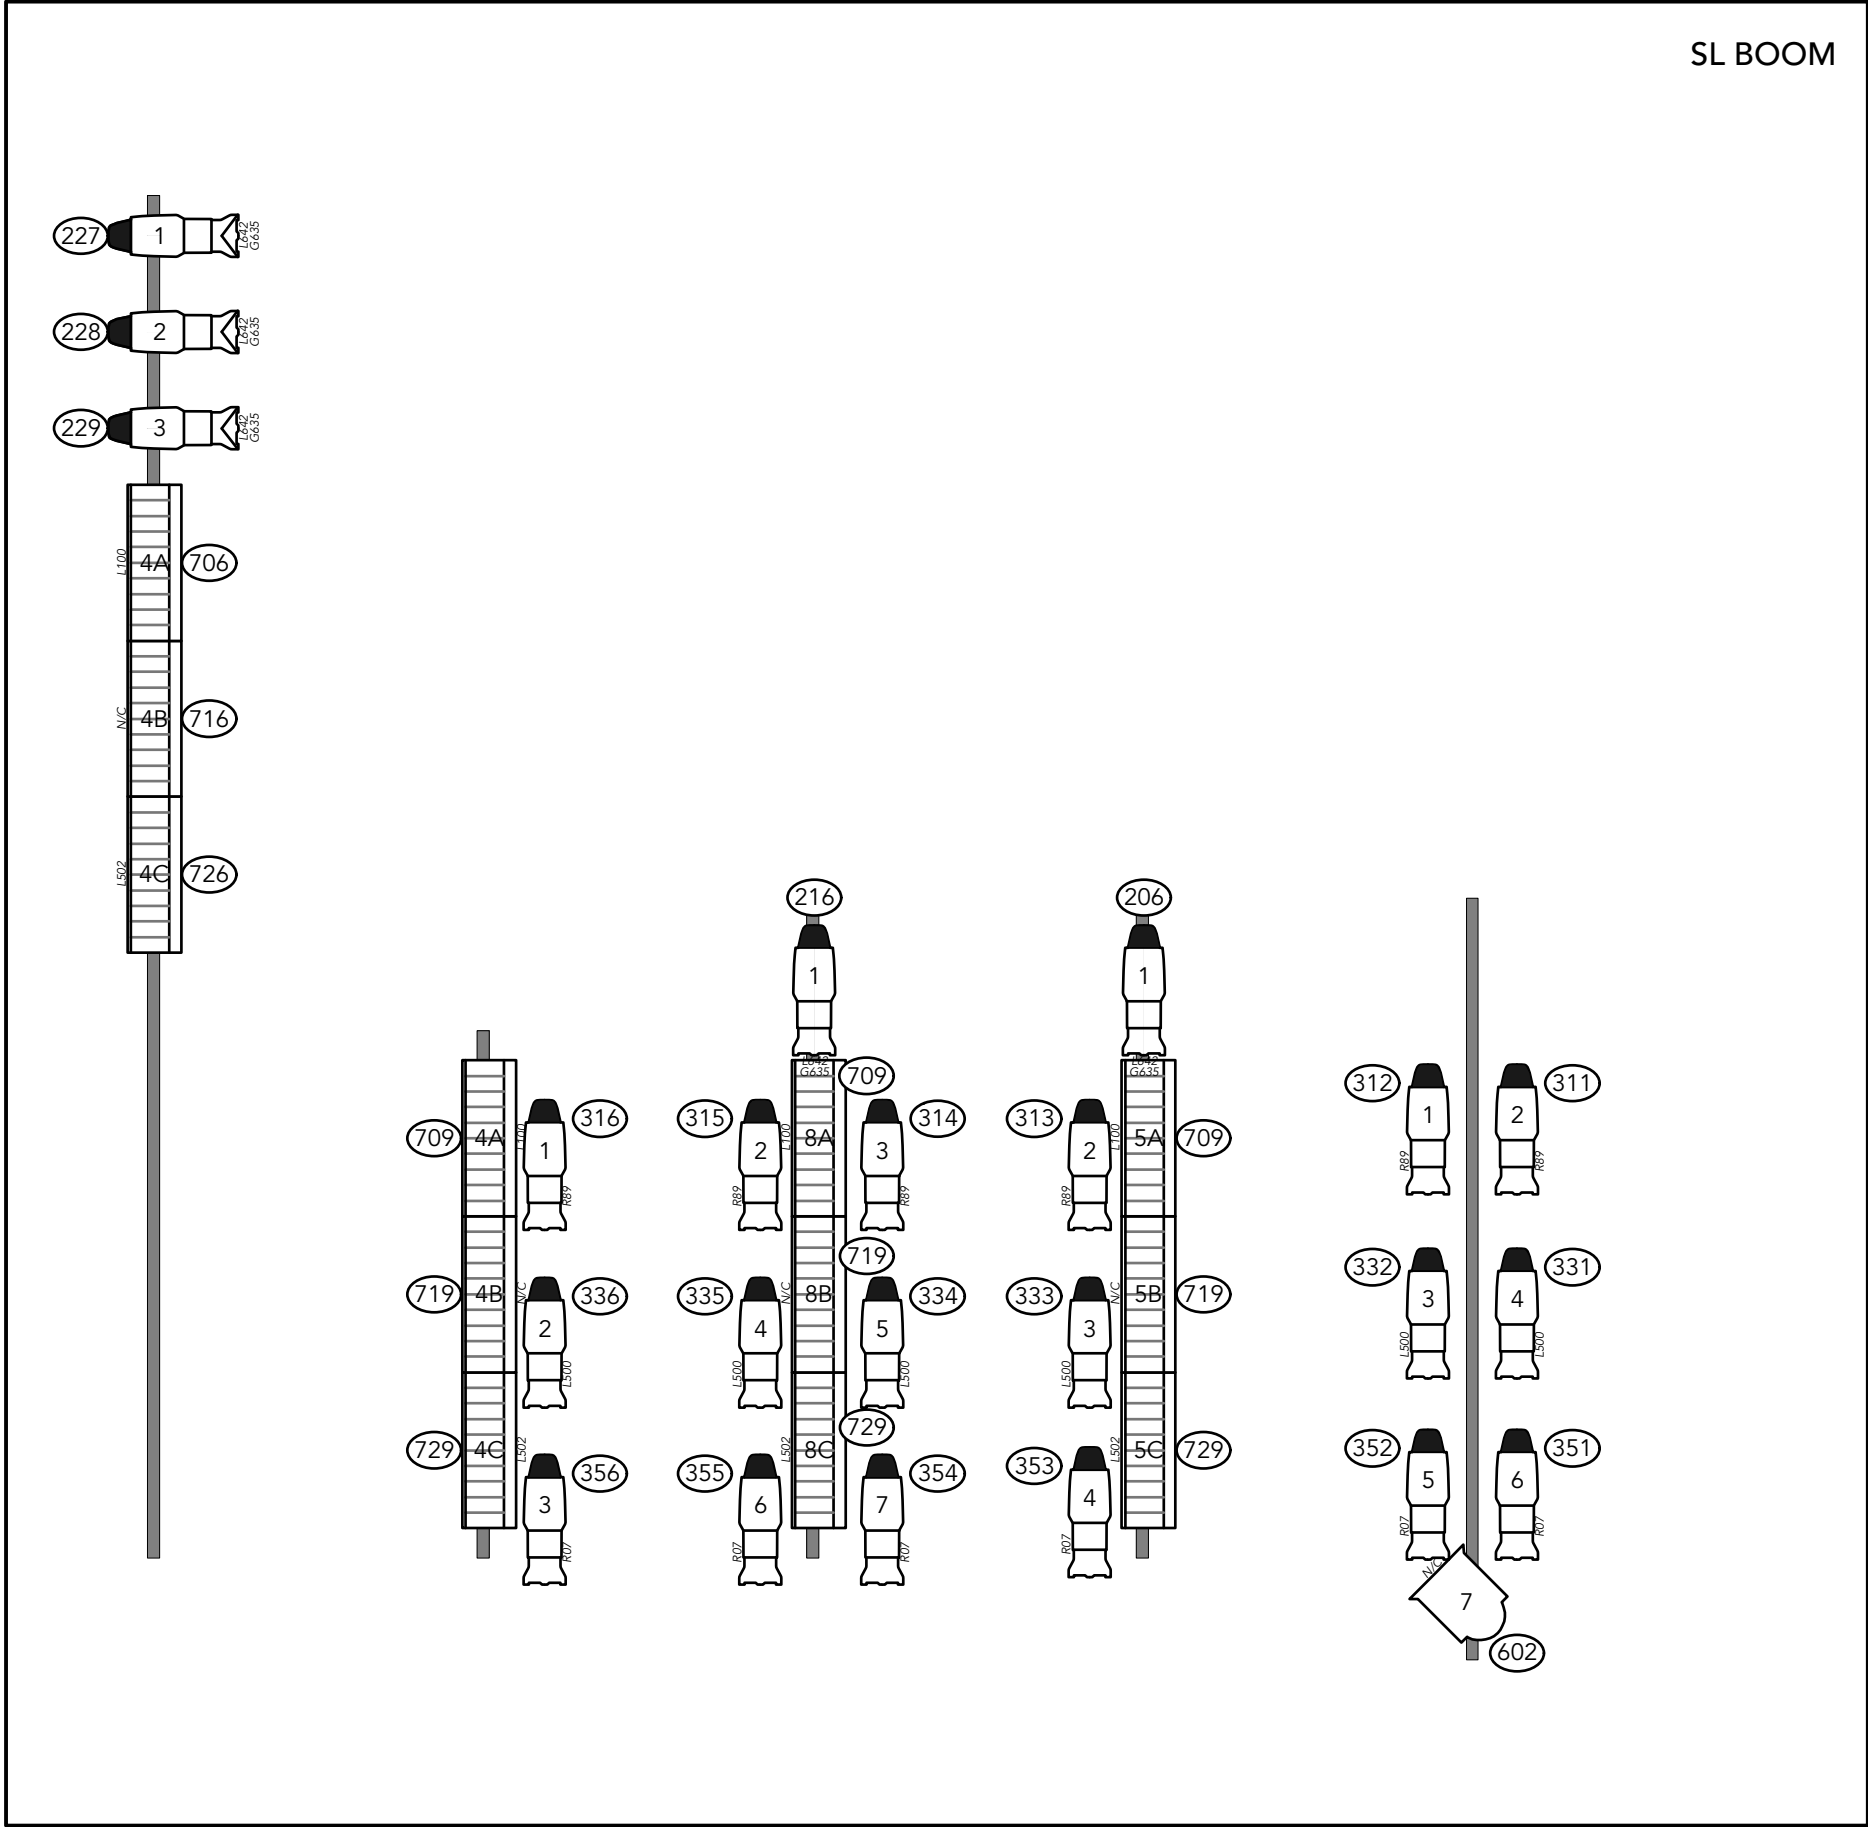

KEY	
	ETC Source 4 14°
	ETC Source 4 19°
	ETC Source 4 26°
	ETC Source 4 36°
	ETC Source 4 50°
	ETC ColorSource 19°
	ETC ColorSource 26°
	ETC ColorSource 36°
	ETC ColorSource 50°
	Strand 3" Fresnelite
	Strand 8" Fresnelite
	Altman Mini-Ten
	ETC Source 4 Par NSP
	ETC Source 4 Par MFL
	ETC Source 4 Par WFL
	MDG Atmosphere Hazer
	14" Scoop
	Martin MAC Encore Performance CLD
	Altman Mini-Strip (3 Cir.)
	Viper Fogger

LEGEND	
	UNIT NUMBER
	CHANNEL NUMBER

NOTES


VERSION	DATE	NOTE
1	11.3.19	FINAL STUDIO PLOT
2	12.8.19	FINAL PLOT CLEANUP

VERSION	DATE	NOTE
1	11.3.19	FINAL STUDIO PLOT
2	12.8.19	FINAL PLOT CLEANUP

THIS DRAWING REPRESENTS VISUAL CONCEPTS AND CONSTRUCTION SUGGESTIONS ONLY. IT DOES NOT REPLACE THE KNOWLEDGE AND ADVICE OF A LICENSED STRUCTURAL ENGINEER. THE DESIGNER IS UNQUALIFIED TO DETERMINE THE STRUCTURAL APPROPRIATENESS OF THIS DESIGN AND WILL NOT ASSUME RESPONSIBILITY FOR IMPROPER ENGINEERING OR USE.

DIRECTED BY	Lauren Gallup
LIGHTING BY	Lauren Gallup
PROJECTIONS BY	
SCENERY BY	
SOUND BY	
ASST. LX DESIGNER	
MASTER ELECTRICIAN	

Advanced Studio
Urinetown
Theatre
New York, NY

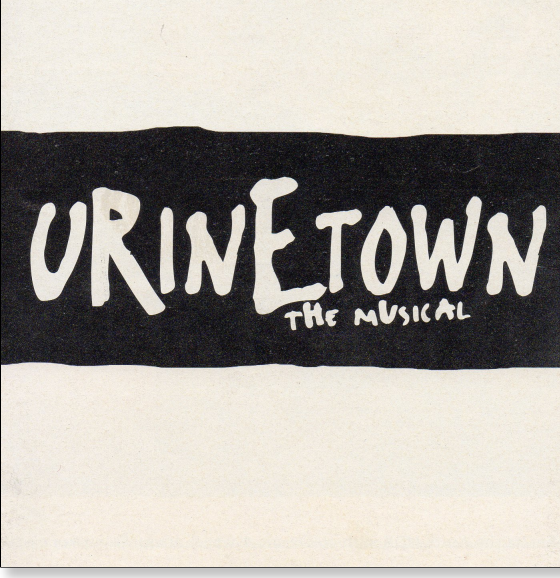

LAUREN GALLUP	
LIGHTING DESIGN	
www.laurengallup.com	
lgallup@gmail.com	
281-450-7092	

DATE	VER.	SCALE	SHEET
12.8.19	2	3/8" = 1'	2
SECTION/BOOMS			OF 2